


***NOTE:**
 Netting to be on top of blanket.

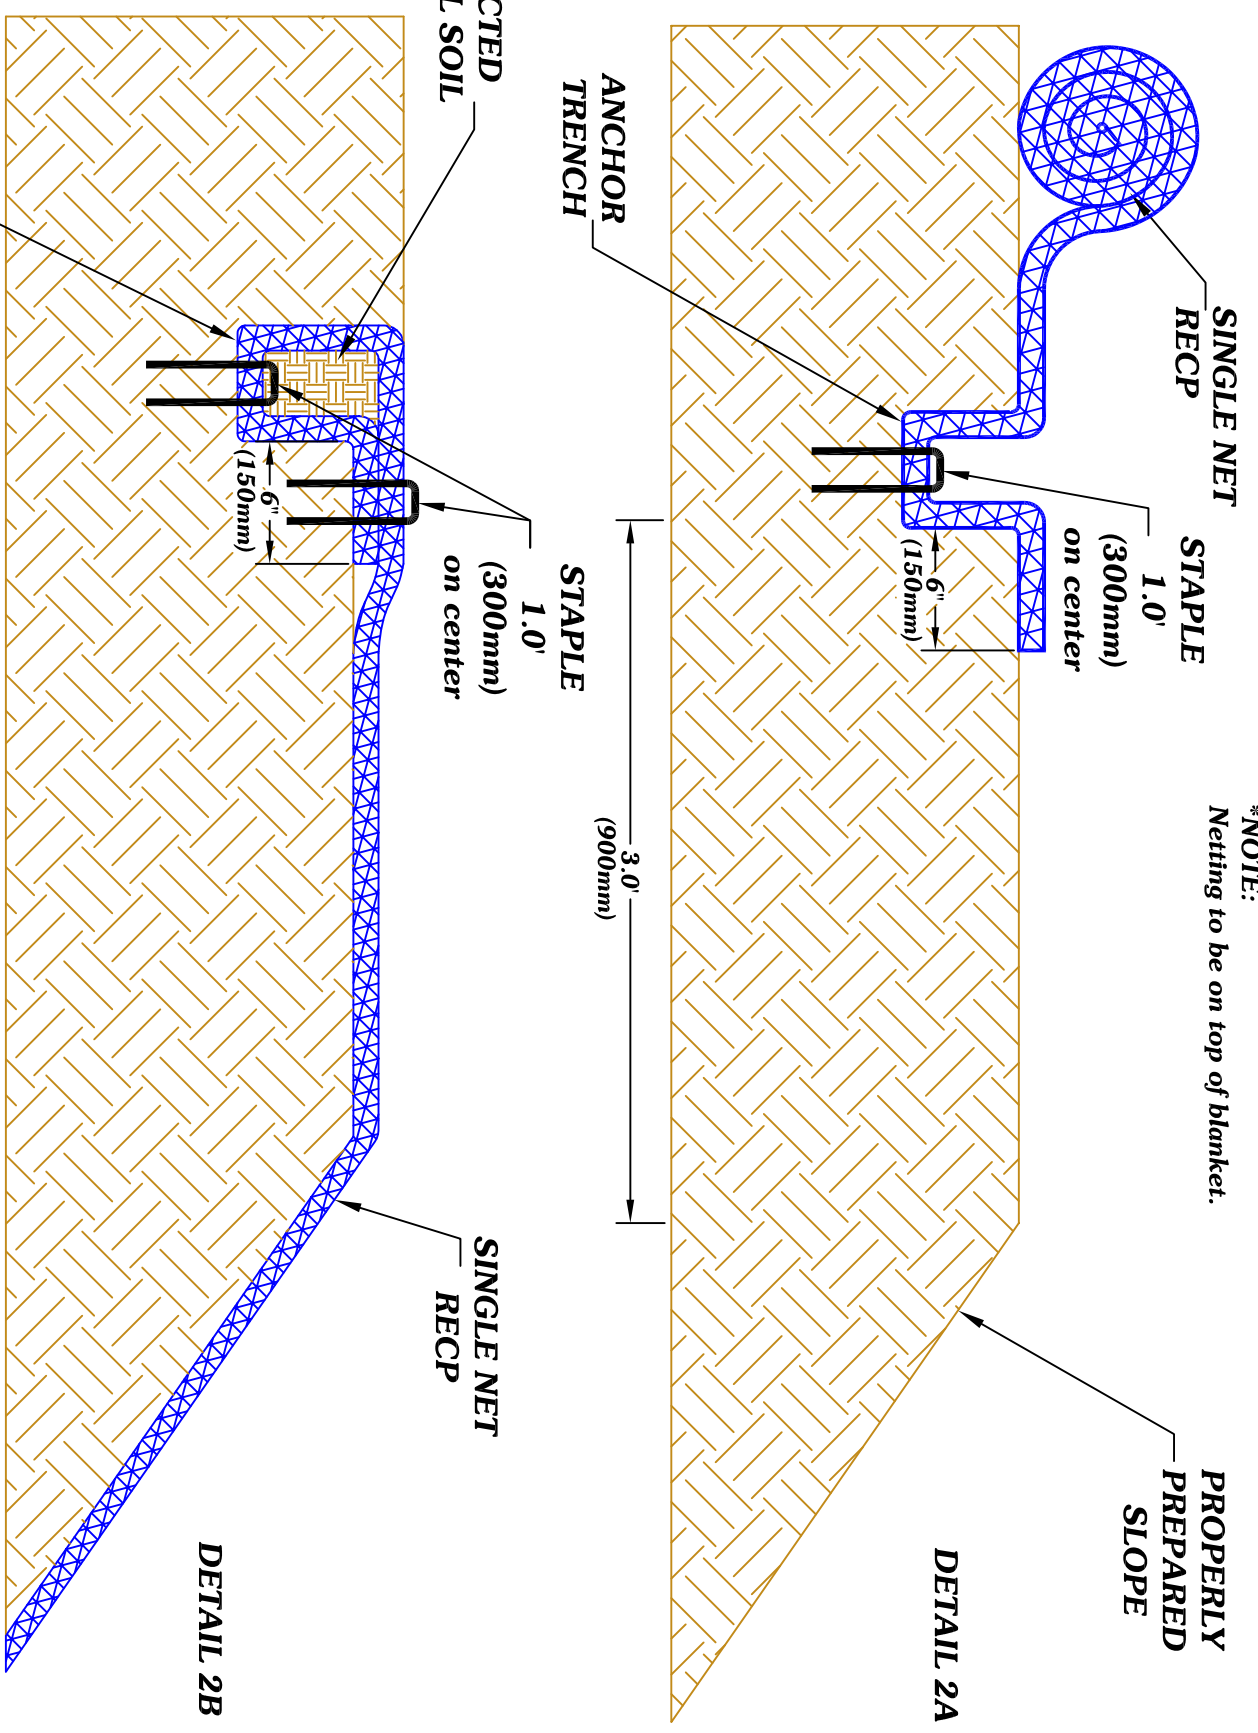

For further information please refer to ECTC Installation Guidelines

	DRAWING #2 N.T.S. RECP SLOPE INSTALLATION