

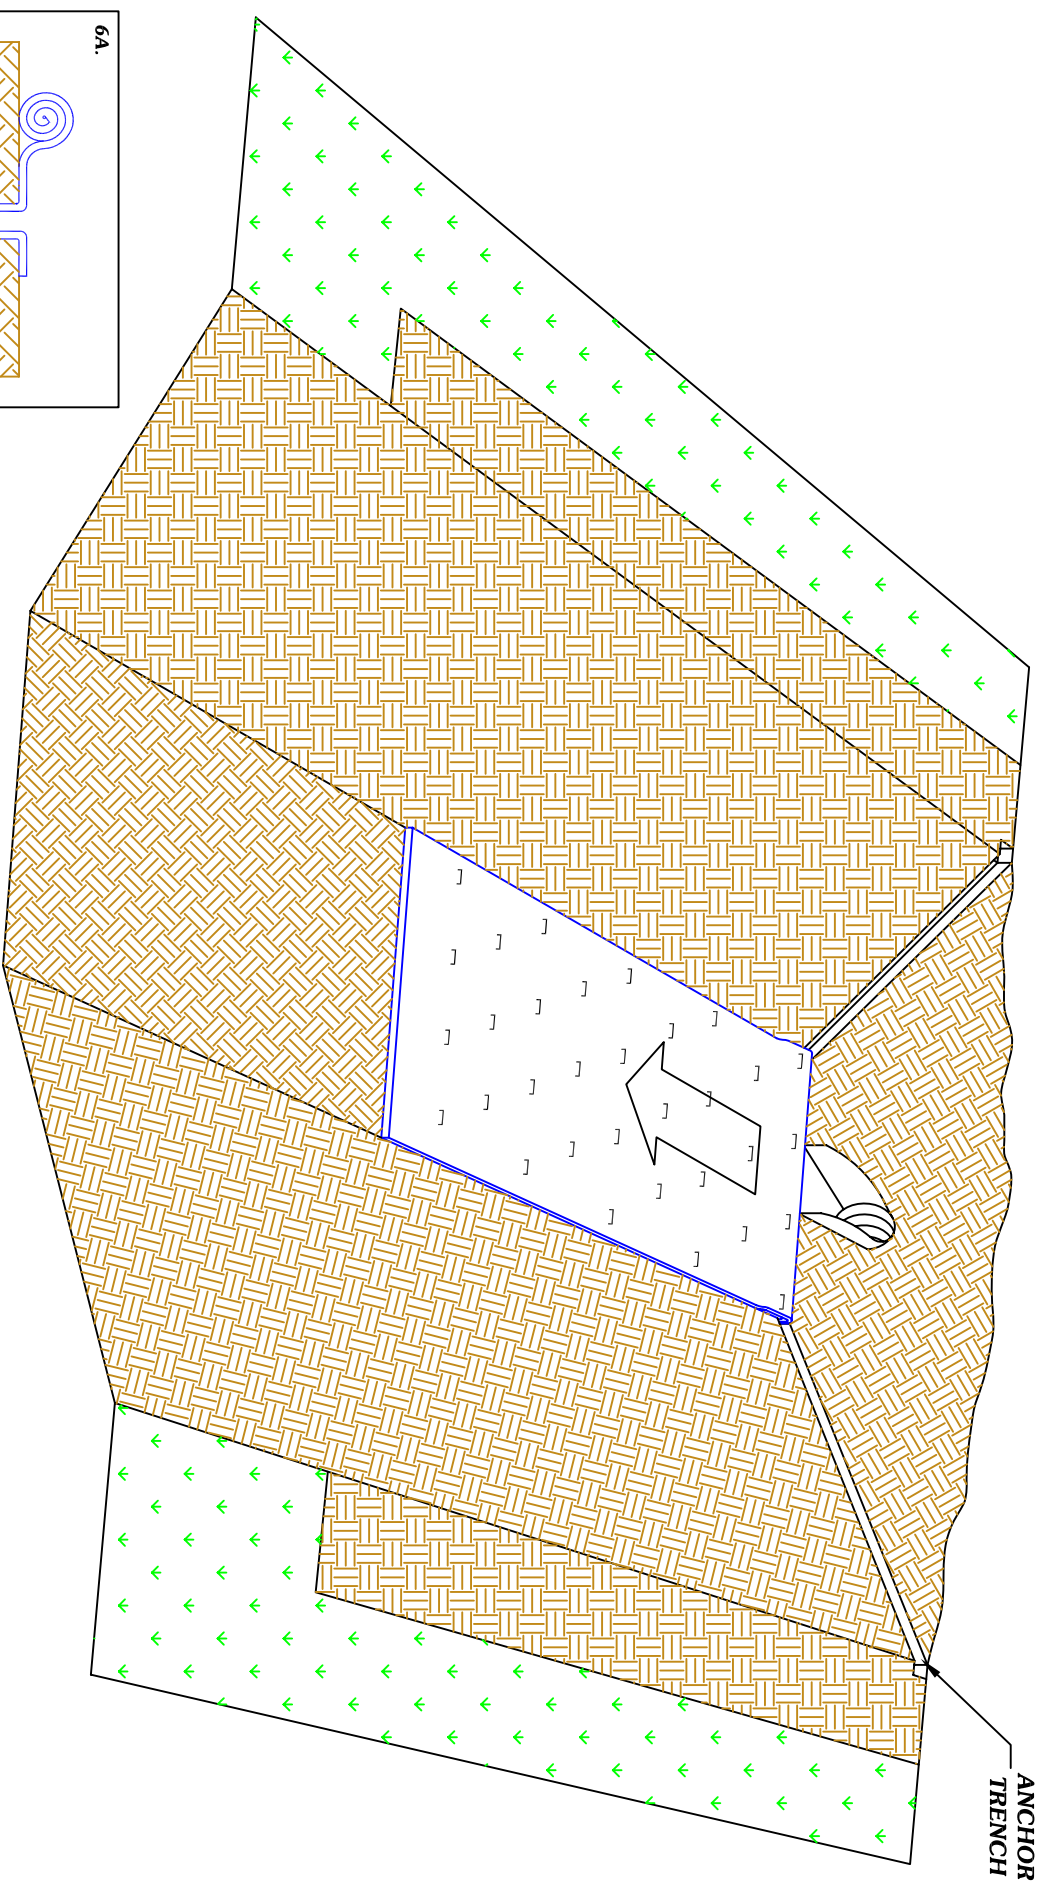


**CHANNEL
STEP 1 OF 3**


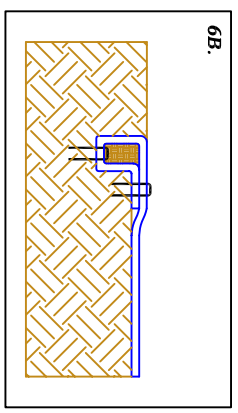


**ANCHOR
TRENCH**

For further information please refer
to ECTC Installation Guidelines

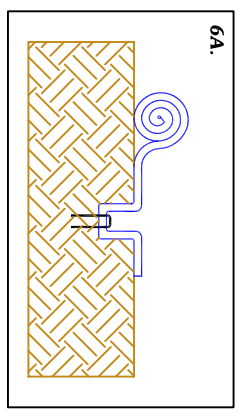

OR

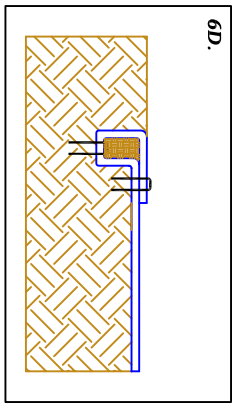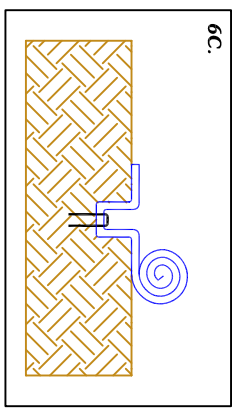

DRAWING #6
N.T.S.
**RECP CHANNEL
INSTALLATION**