

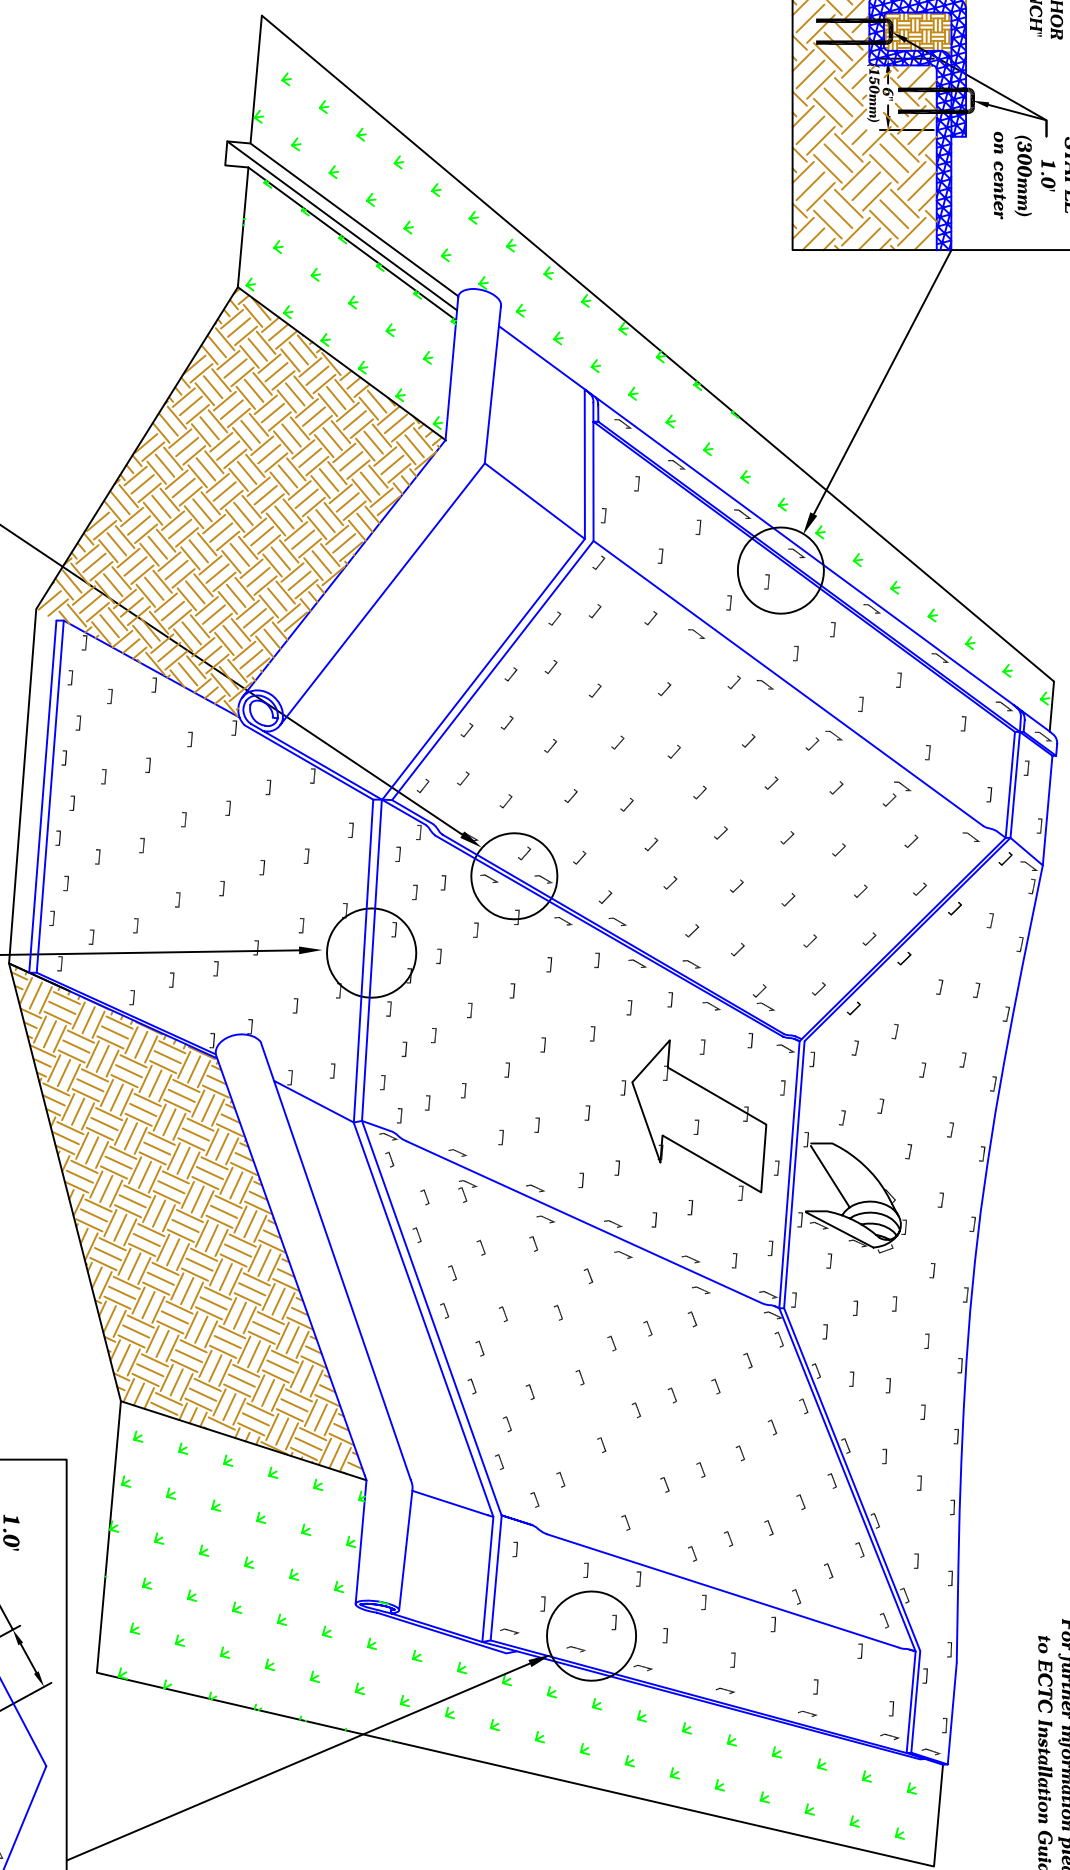




DETAIL 8E
"ANCHOR TRENCH"
STAPLE 1.0' (300mm) on center

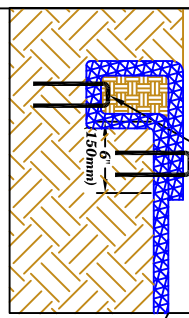

DETAIL 8A

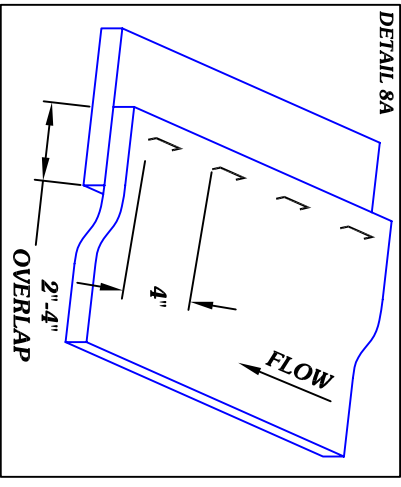

DETAIL 8B

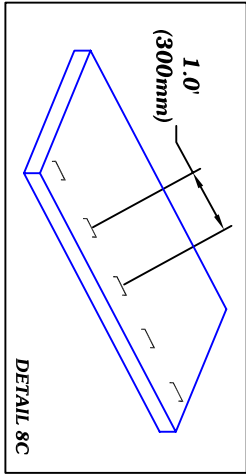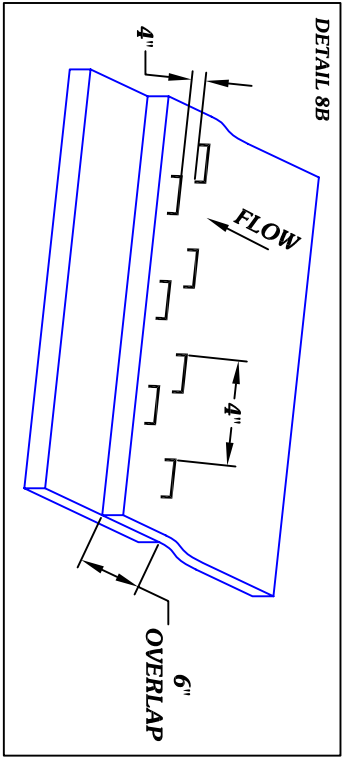

DETAIL 8C



DRAWING #8
N.T.S.
RECP CHANNEL
INSTALLATION

For further information please refer to ECTC Installation Guidelines