


DRAWING 5: VERTICAL INSTALLATION

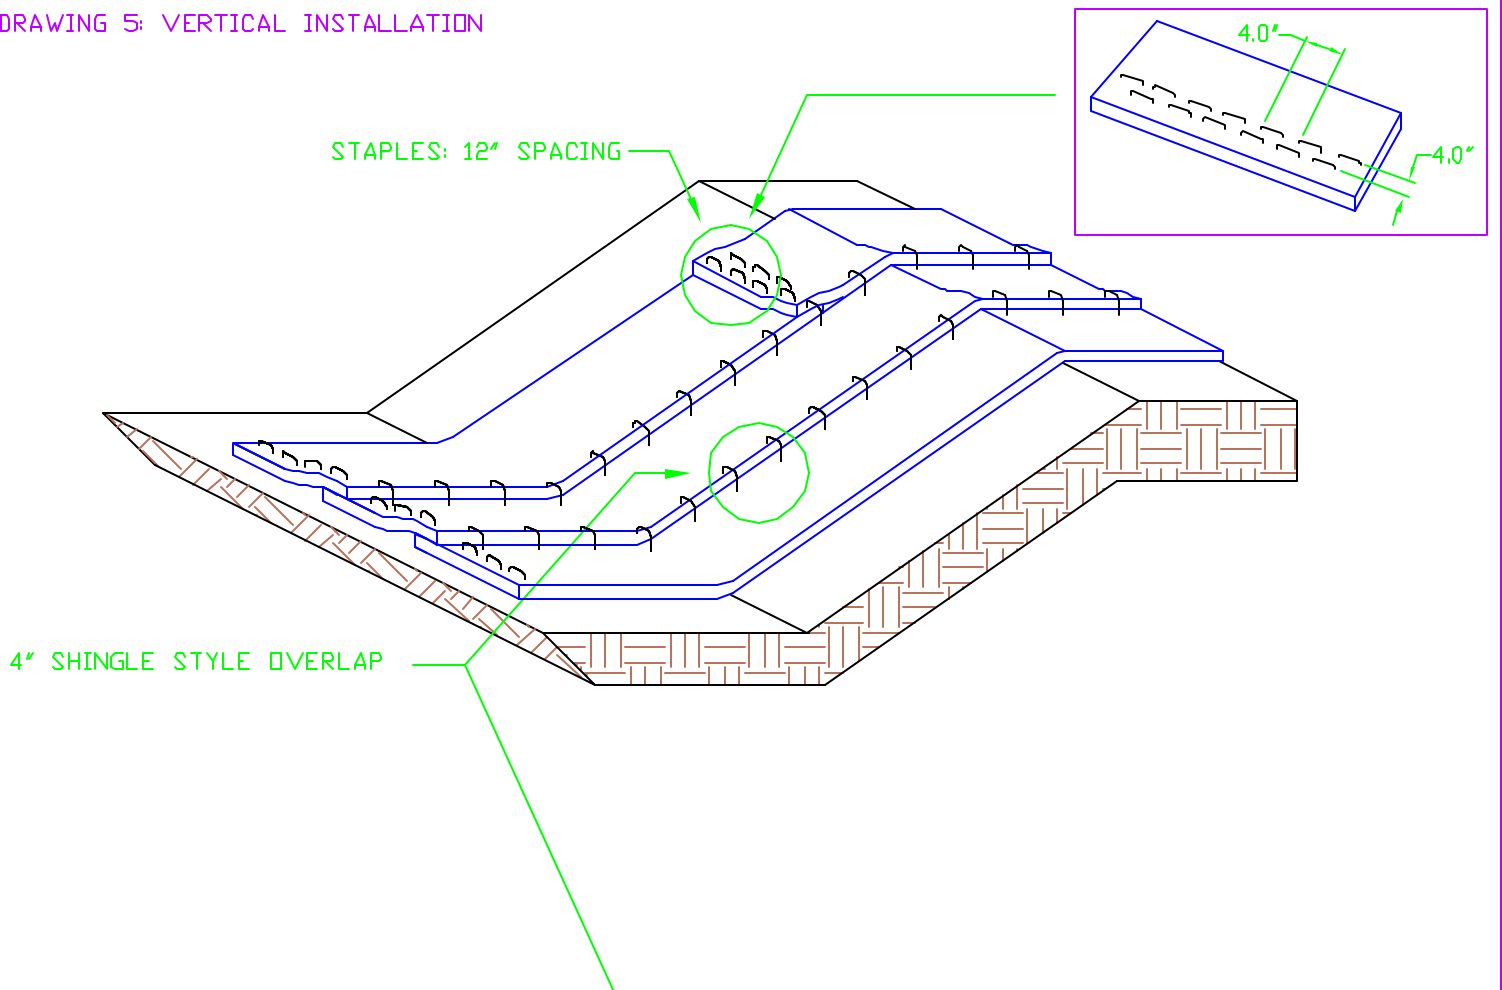

DRAWING 6: HORIZONTAL INSTALLATION

