



CHANNEL
STEP 2 OF 3

CUT RECP OUT
AROUND OUTLET

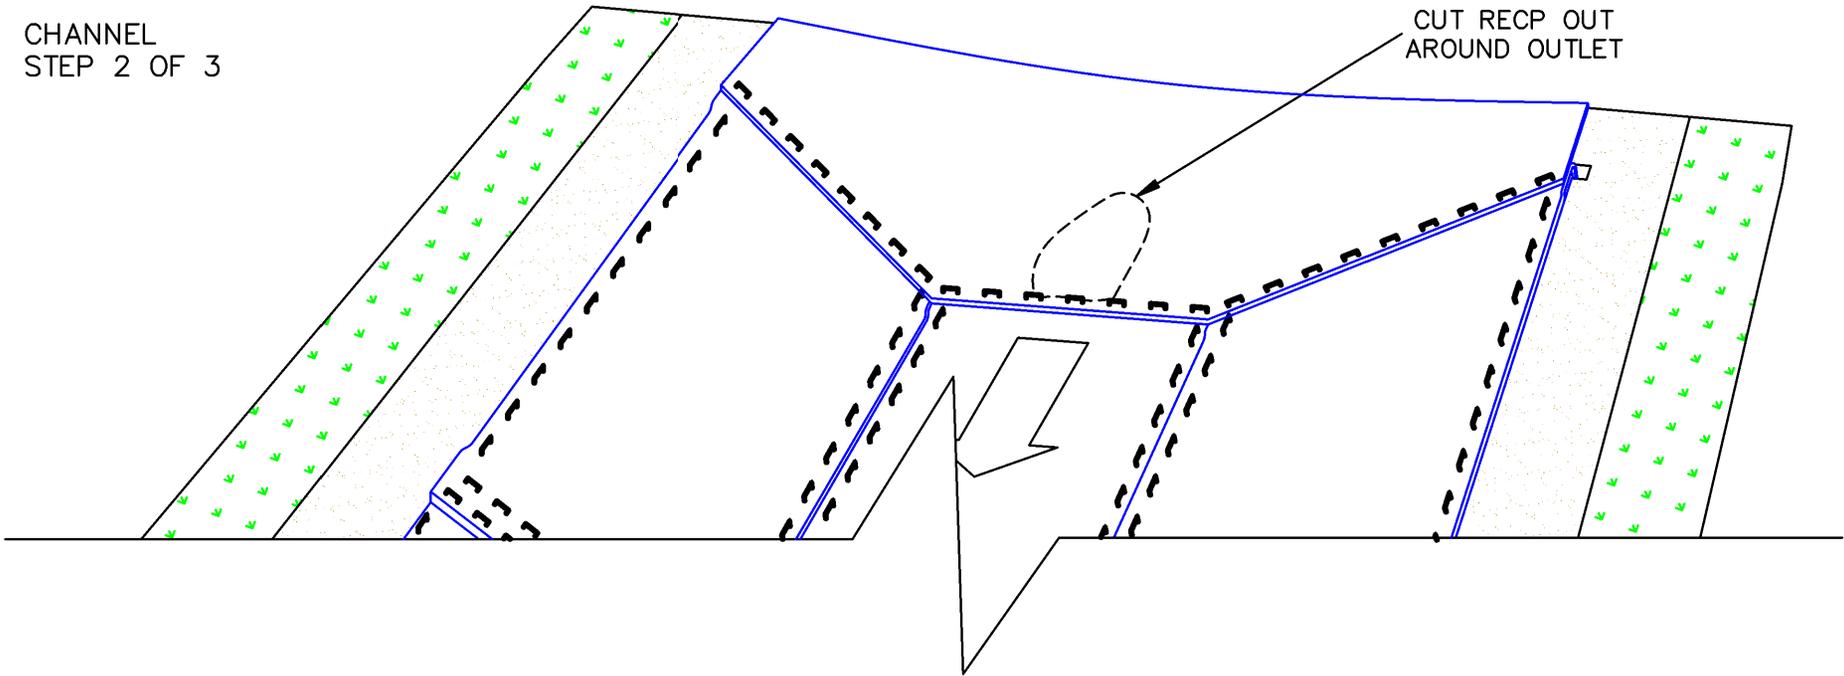

CHANNEL
STEP 3 OF 3

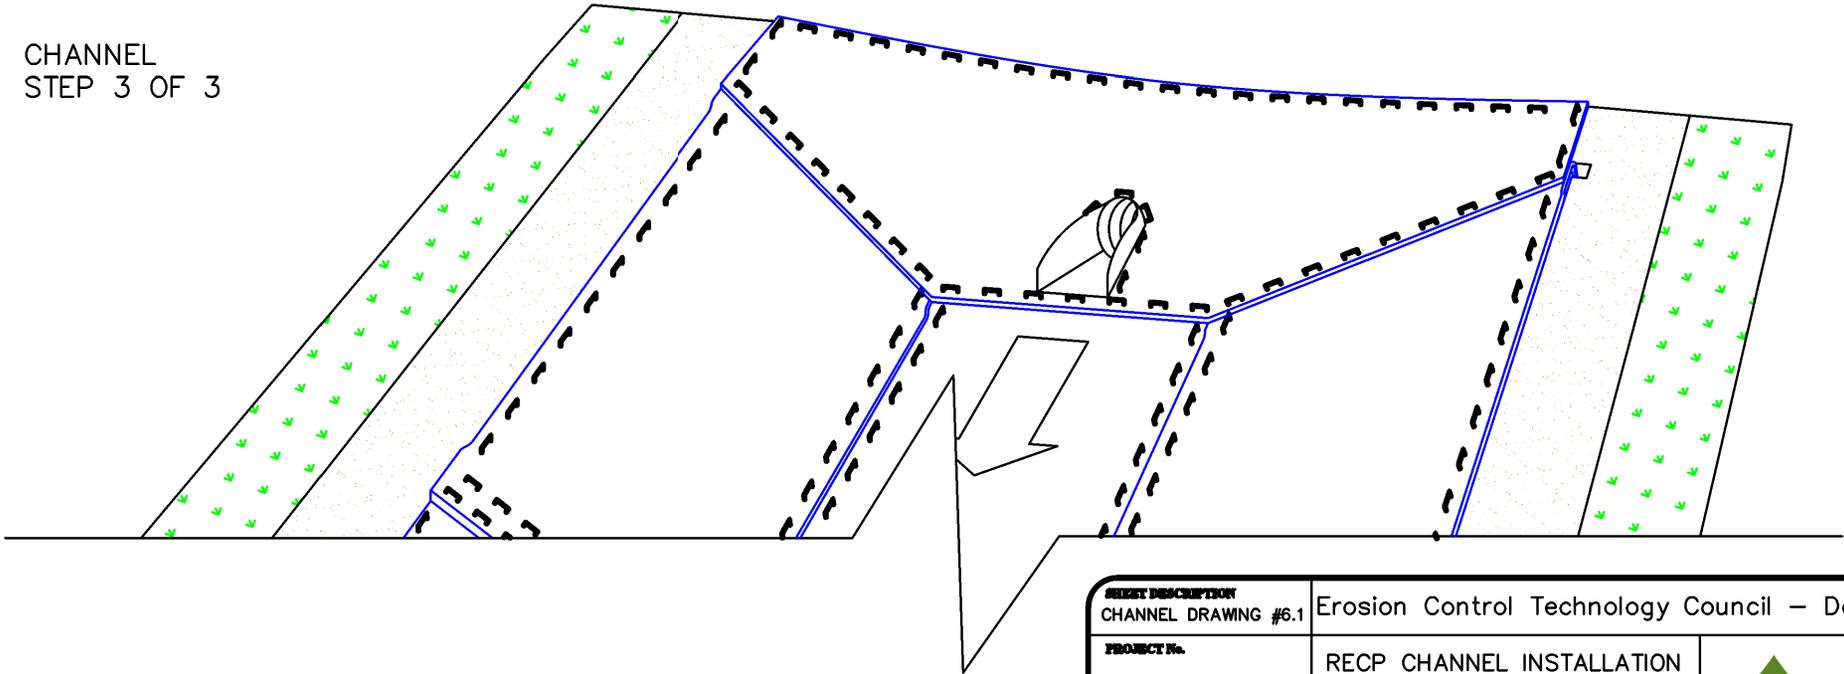


SHEET DESCRIPTION CHANNEL DRAWING #6.1	Erosion Control Technology Council – Denver, CO.	
PROJECT No.	RECP CHANNEL INSTALLATION	
PROJECT MANAGE:	SCALE:	NONE
CHECKED BY:	DRAWING REVISION DATE:	07/21/2020
APPROVED BY:	VERSION NUMBER:	



For further information please refer
to ECTC Installation Guidelines

CHANNEL
STEP 2 OF 3

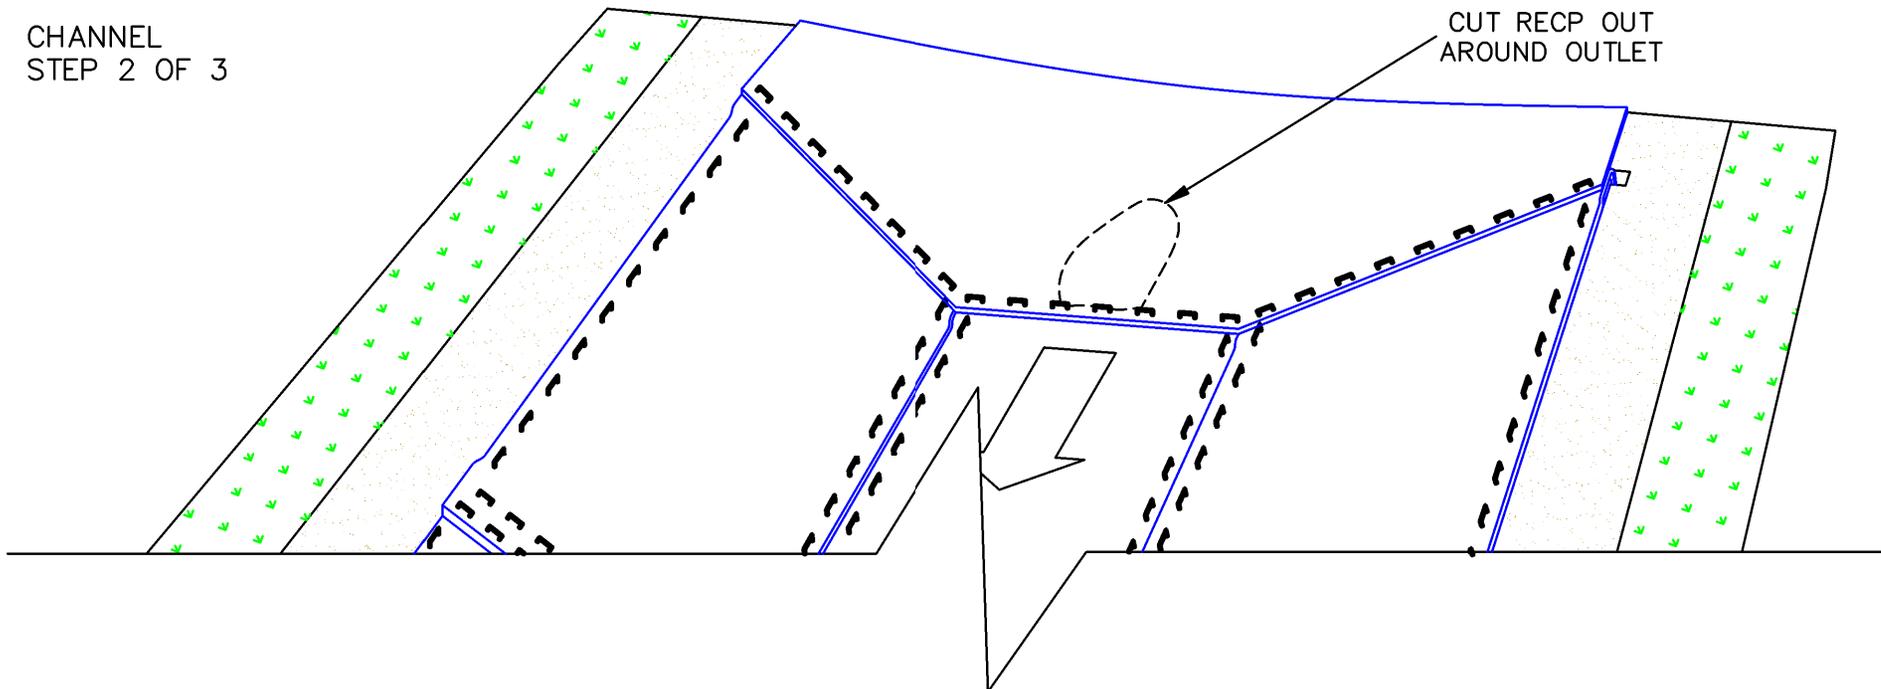

CHANNEL
STEP 3 OF 3

