



**\*NOTE:**  
Netting to be on top of blanket.

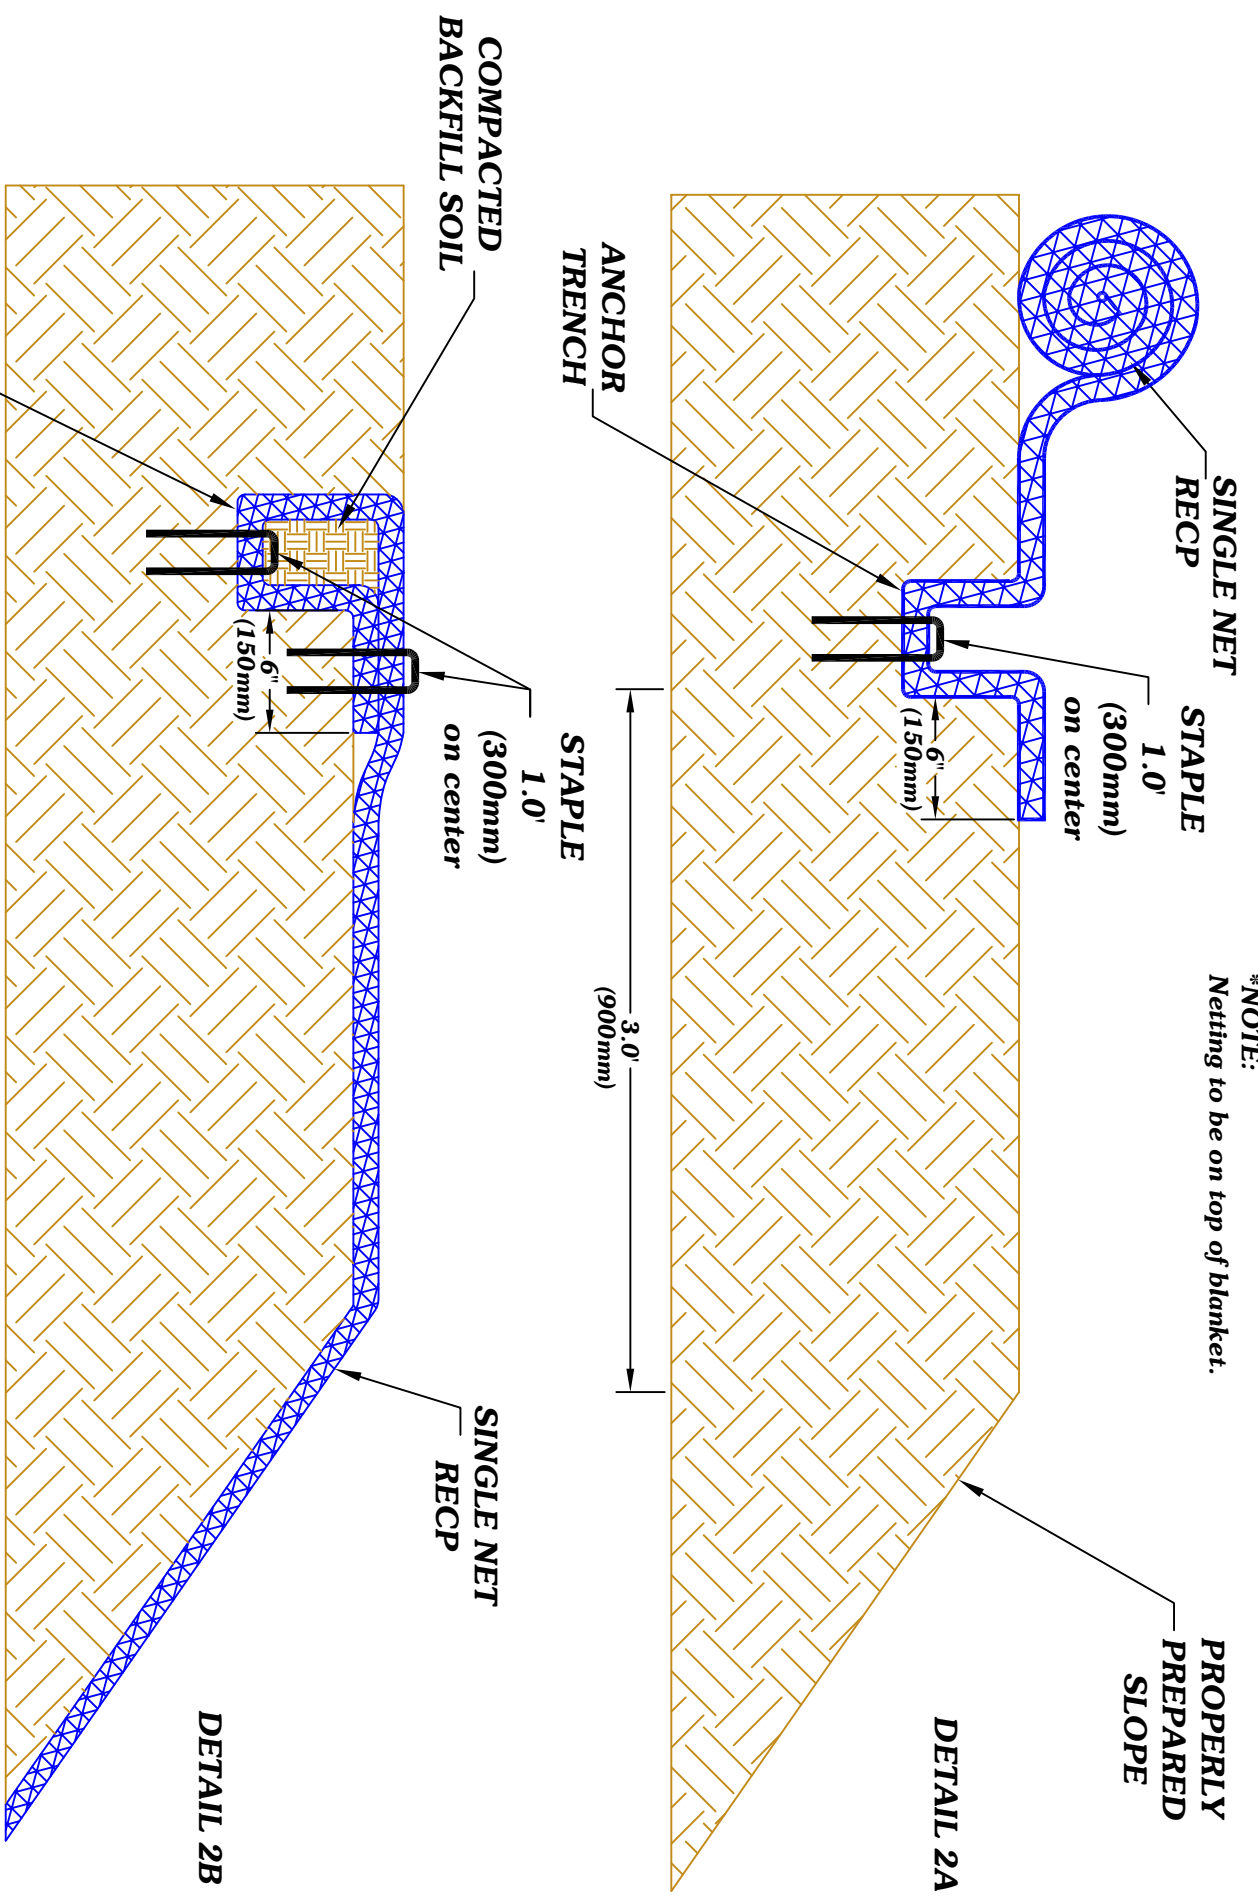

For further information please refer to ECTC Installation Guidelines

	<b>DRAWING #2</b>
	N.T.S. RECP SHORELINE PROTECTION